



818 S. FLORES ST. SAN ANTONIO, TEXAS 78204 www.saha.org

Procurement Department

ADDENDUM # 1

To: 1111-912-26-3669


RFP for: Installation of Walking & Biking Trails at Various Properties


The attached drawings and site plans were omitted from the bid documents.

Pre-submittal attendance is attached.


By: *Charles R Bode*
Charles Bode Asst. Director of Procurement

Date: November 28, 2011

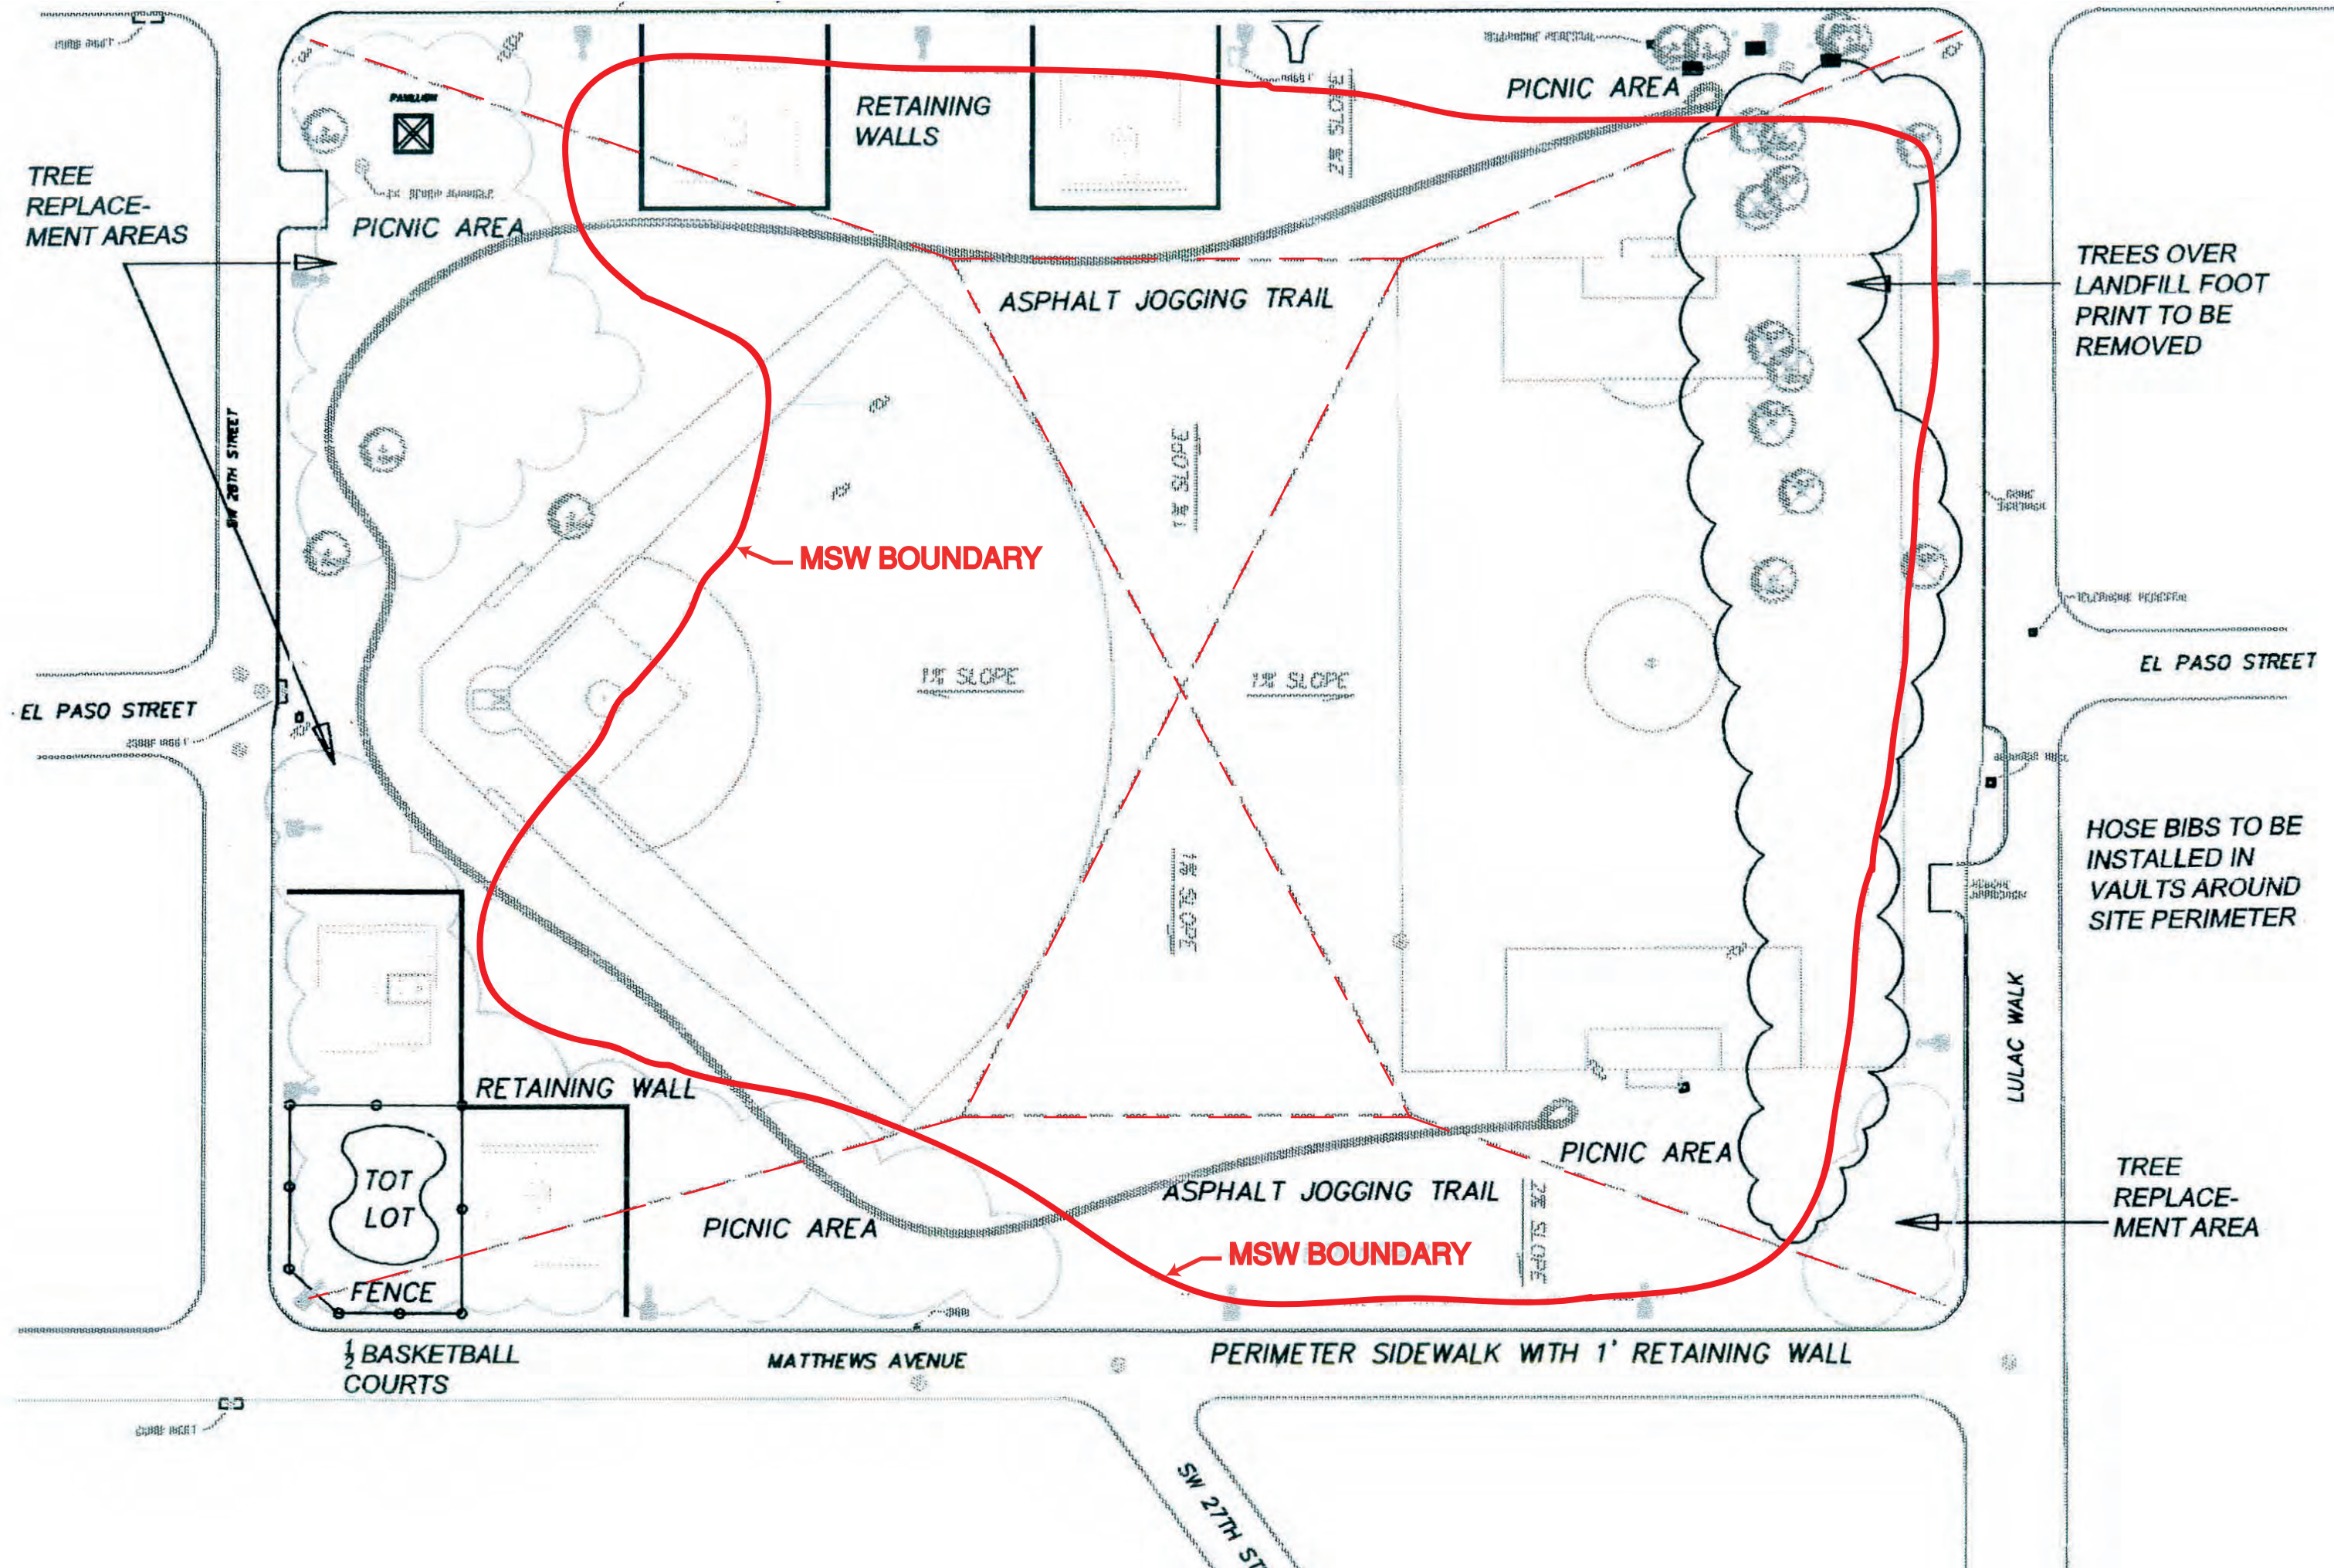

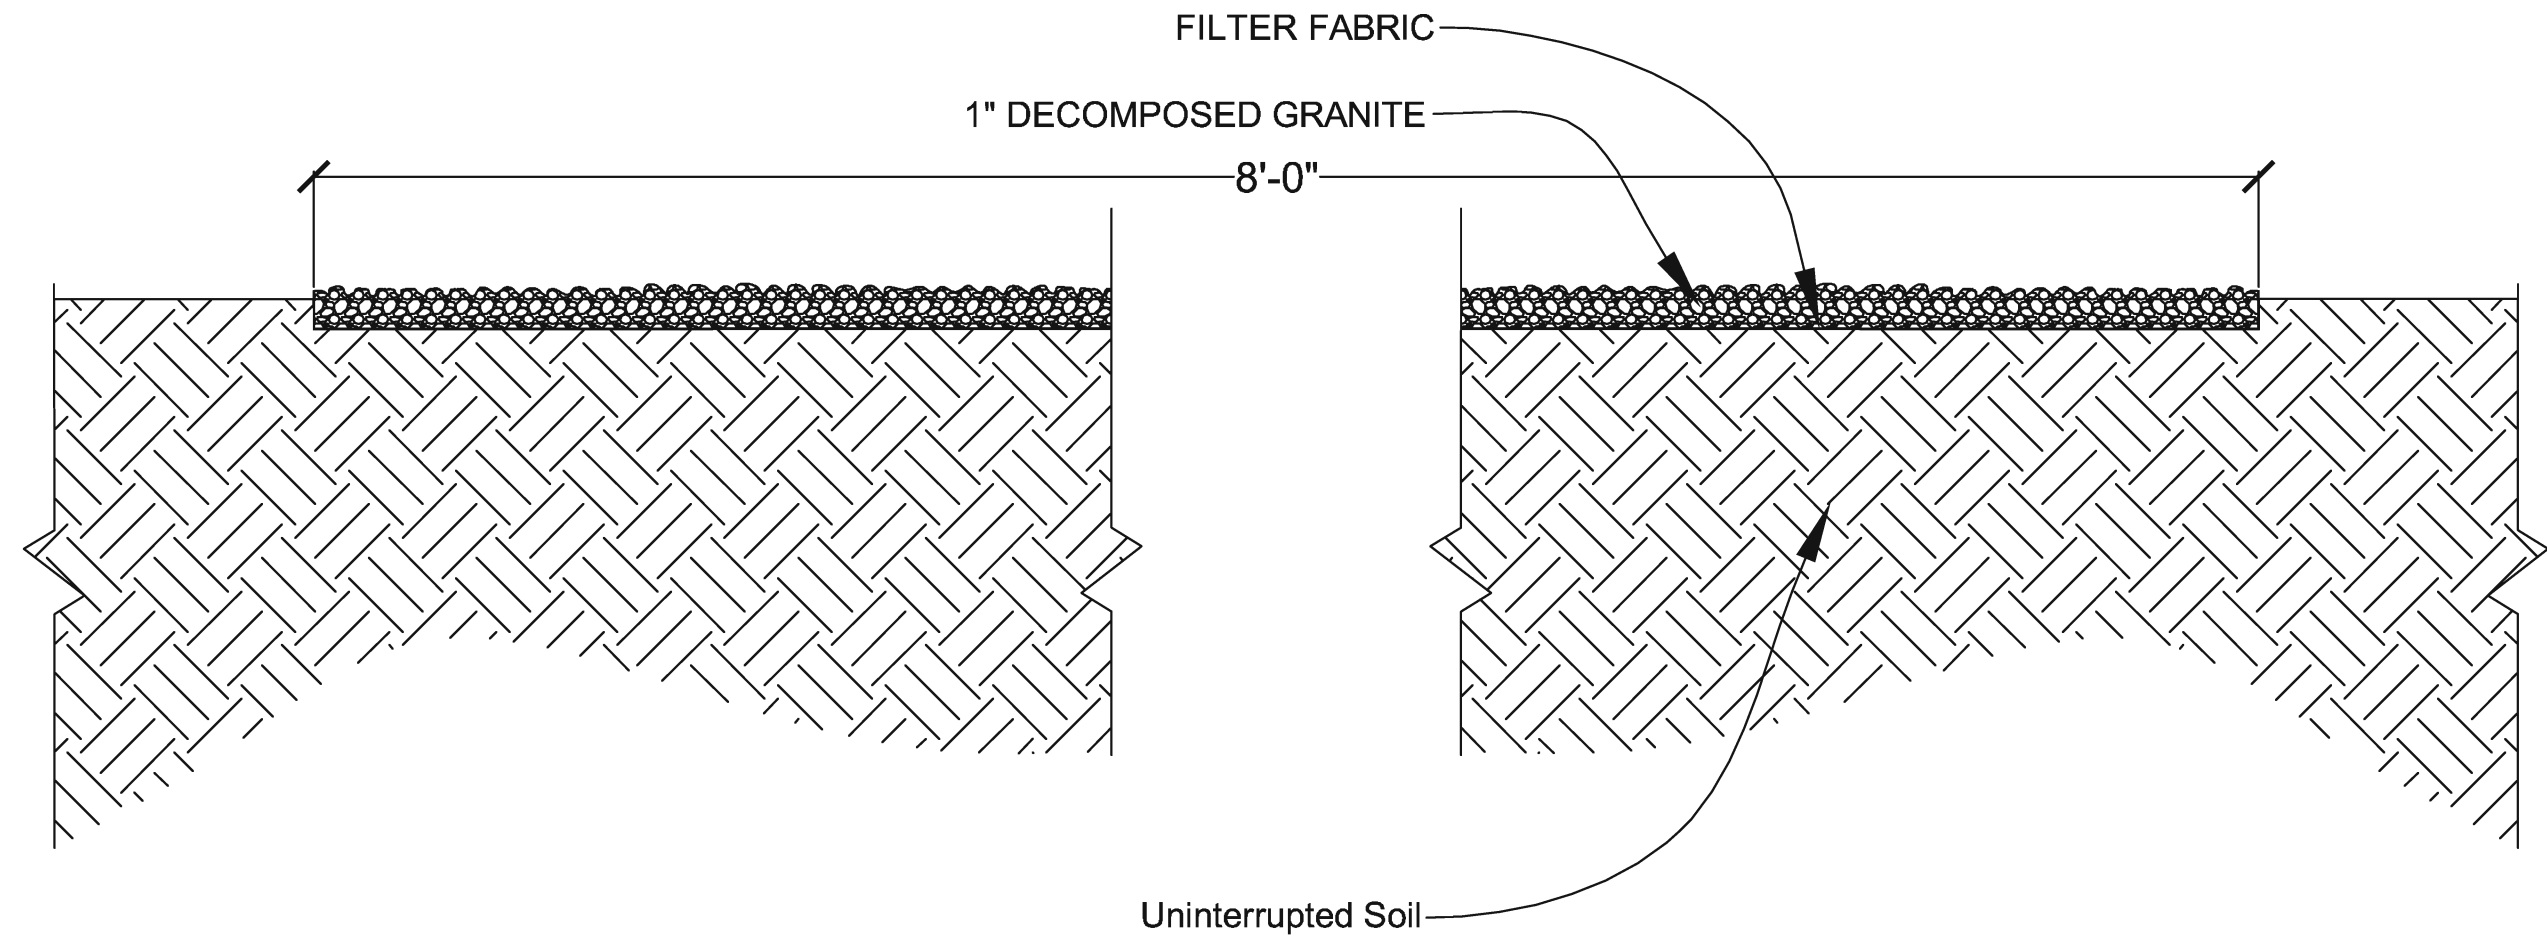

Mirasol

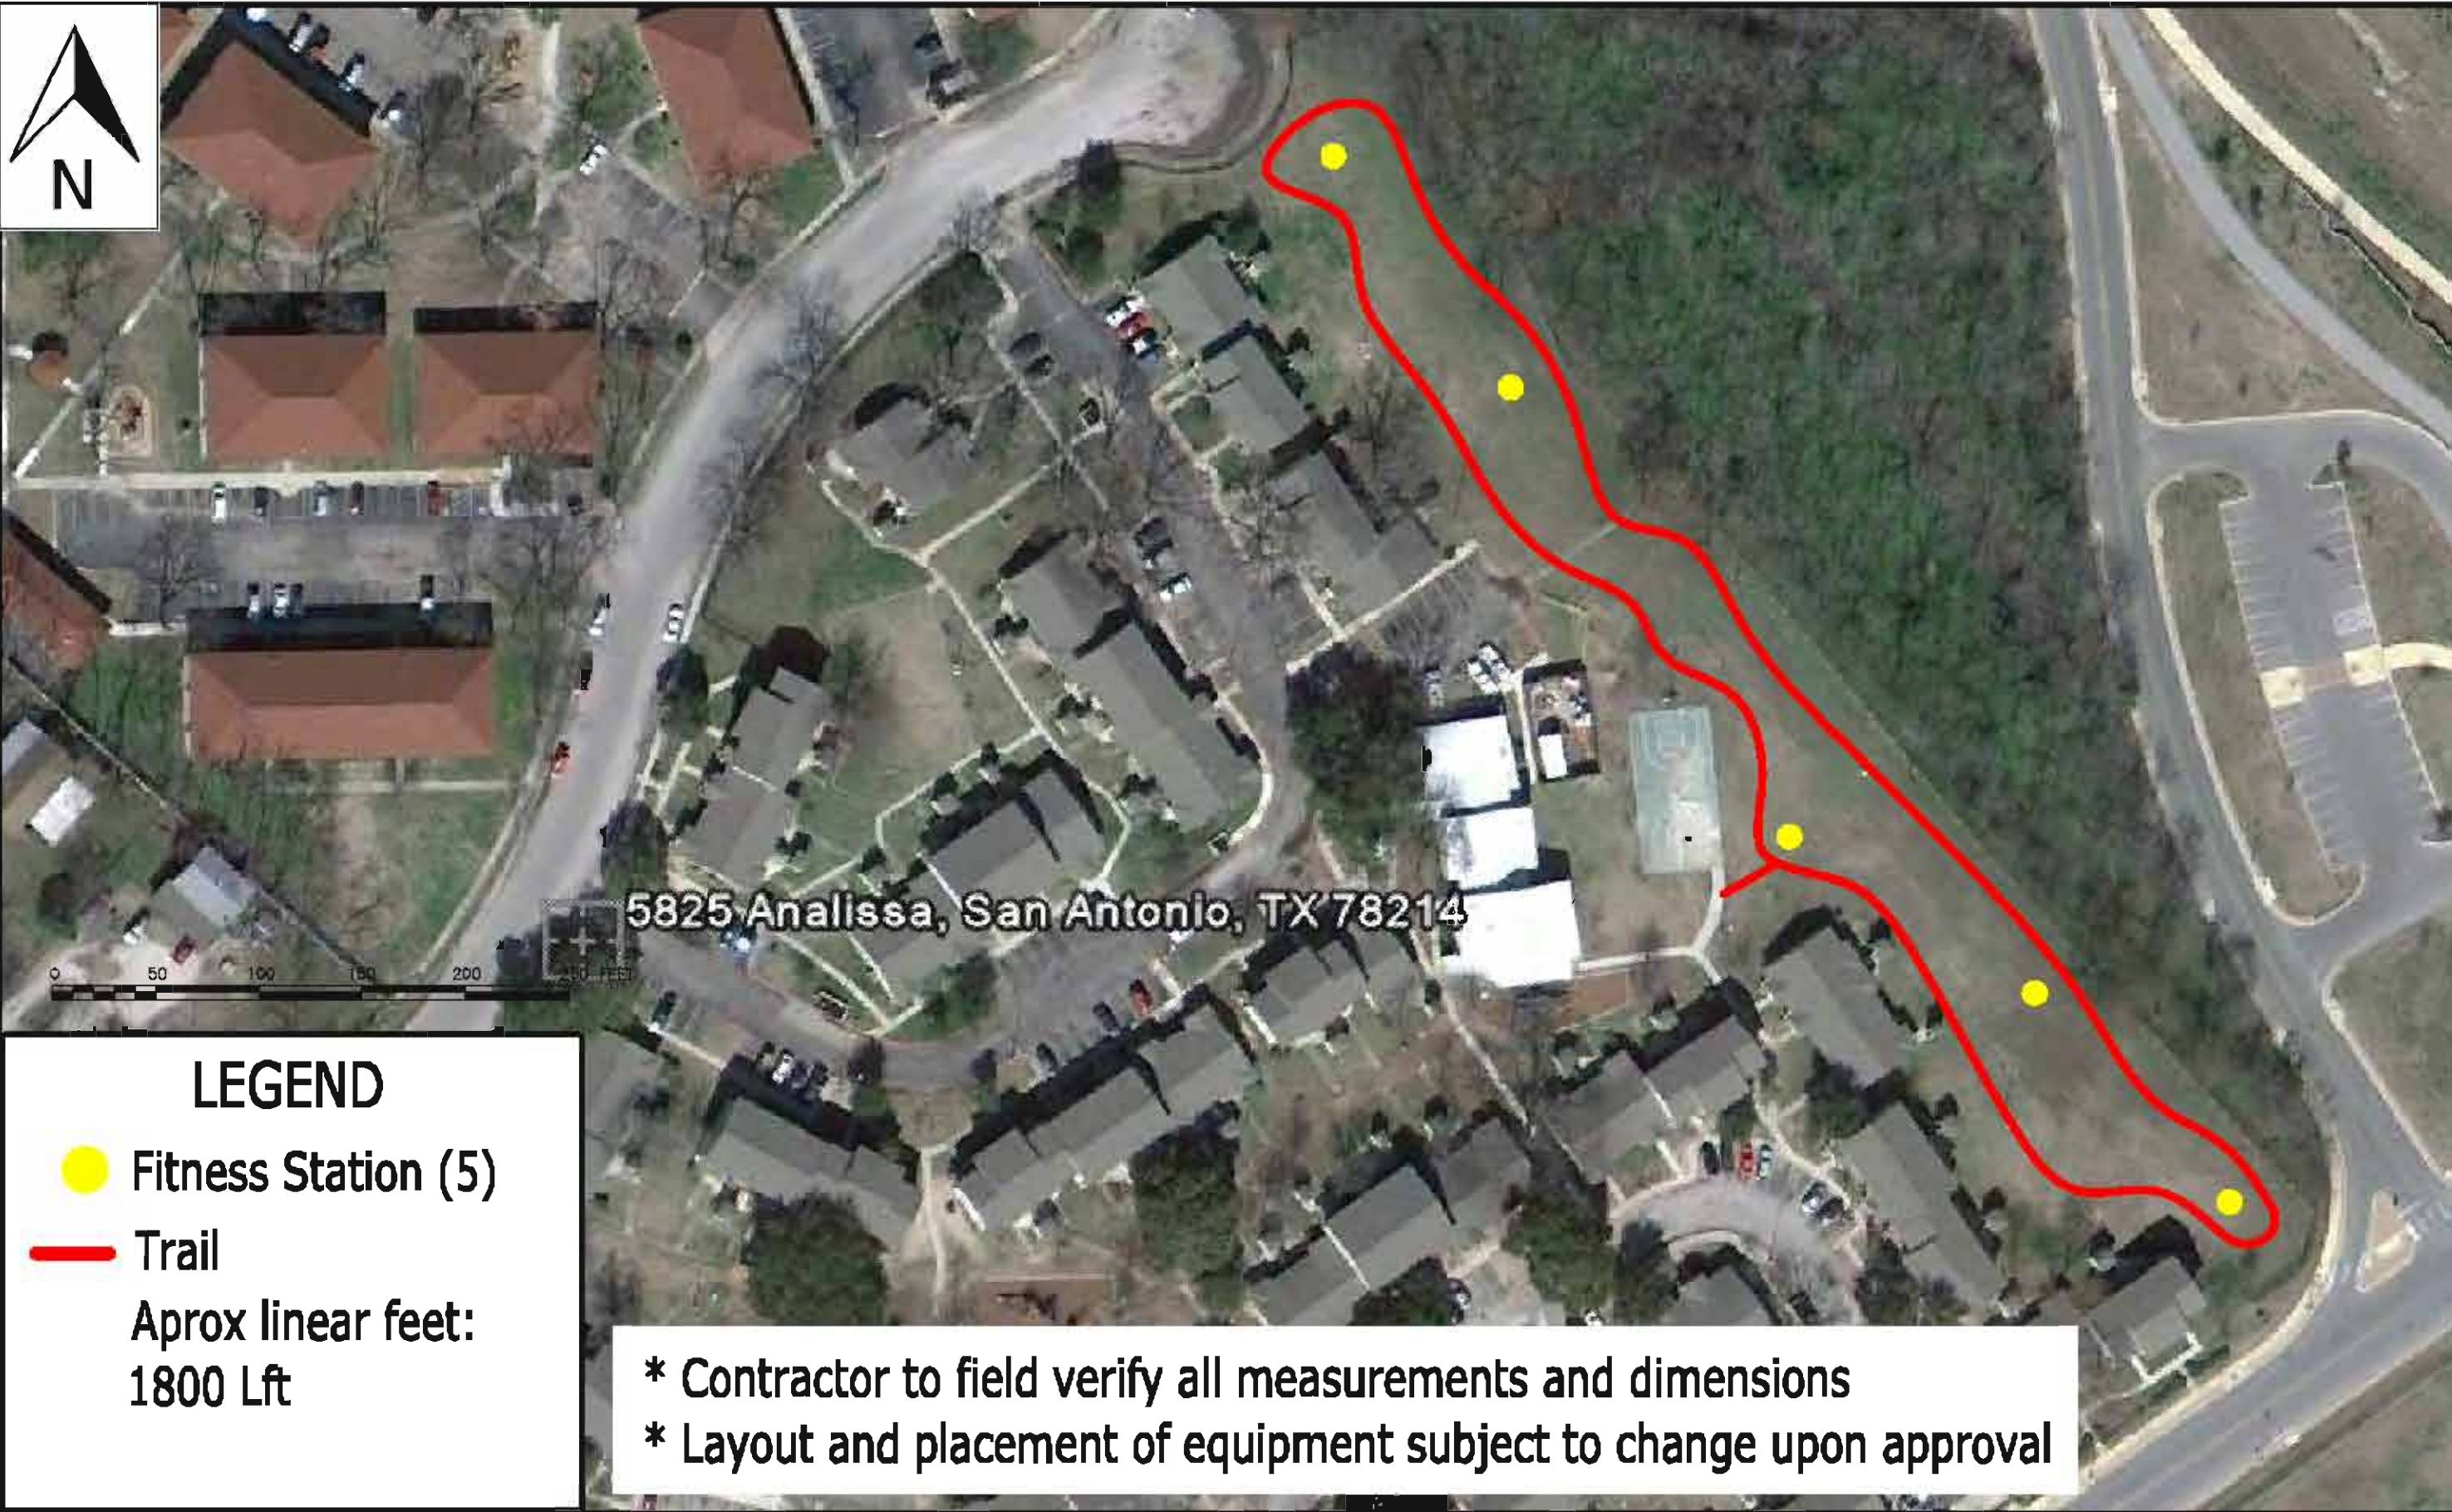

0 50 100 150 200 250 FEET

5825 Analissa, San Antonio, TX 78214

LEGEND

 Fitness Station (5)

 Trail

Aprox linear feet:
1800 Lft

* Contractor to field verify all measurements and dimensions
* Layout and placement of equipment subject to change upon approval

SAHA
SAN ANTONIO
for the people


Phone: (210)477-8795
Fax: (210)477-8014

Biking/Walking Trails
Mission Park
Analissa St, San Antonio, TX

J. Rice
drawn by

11-15-11
date


1
of 1 sheets

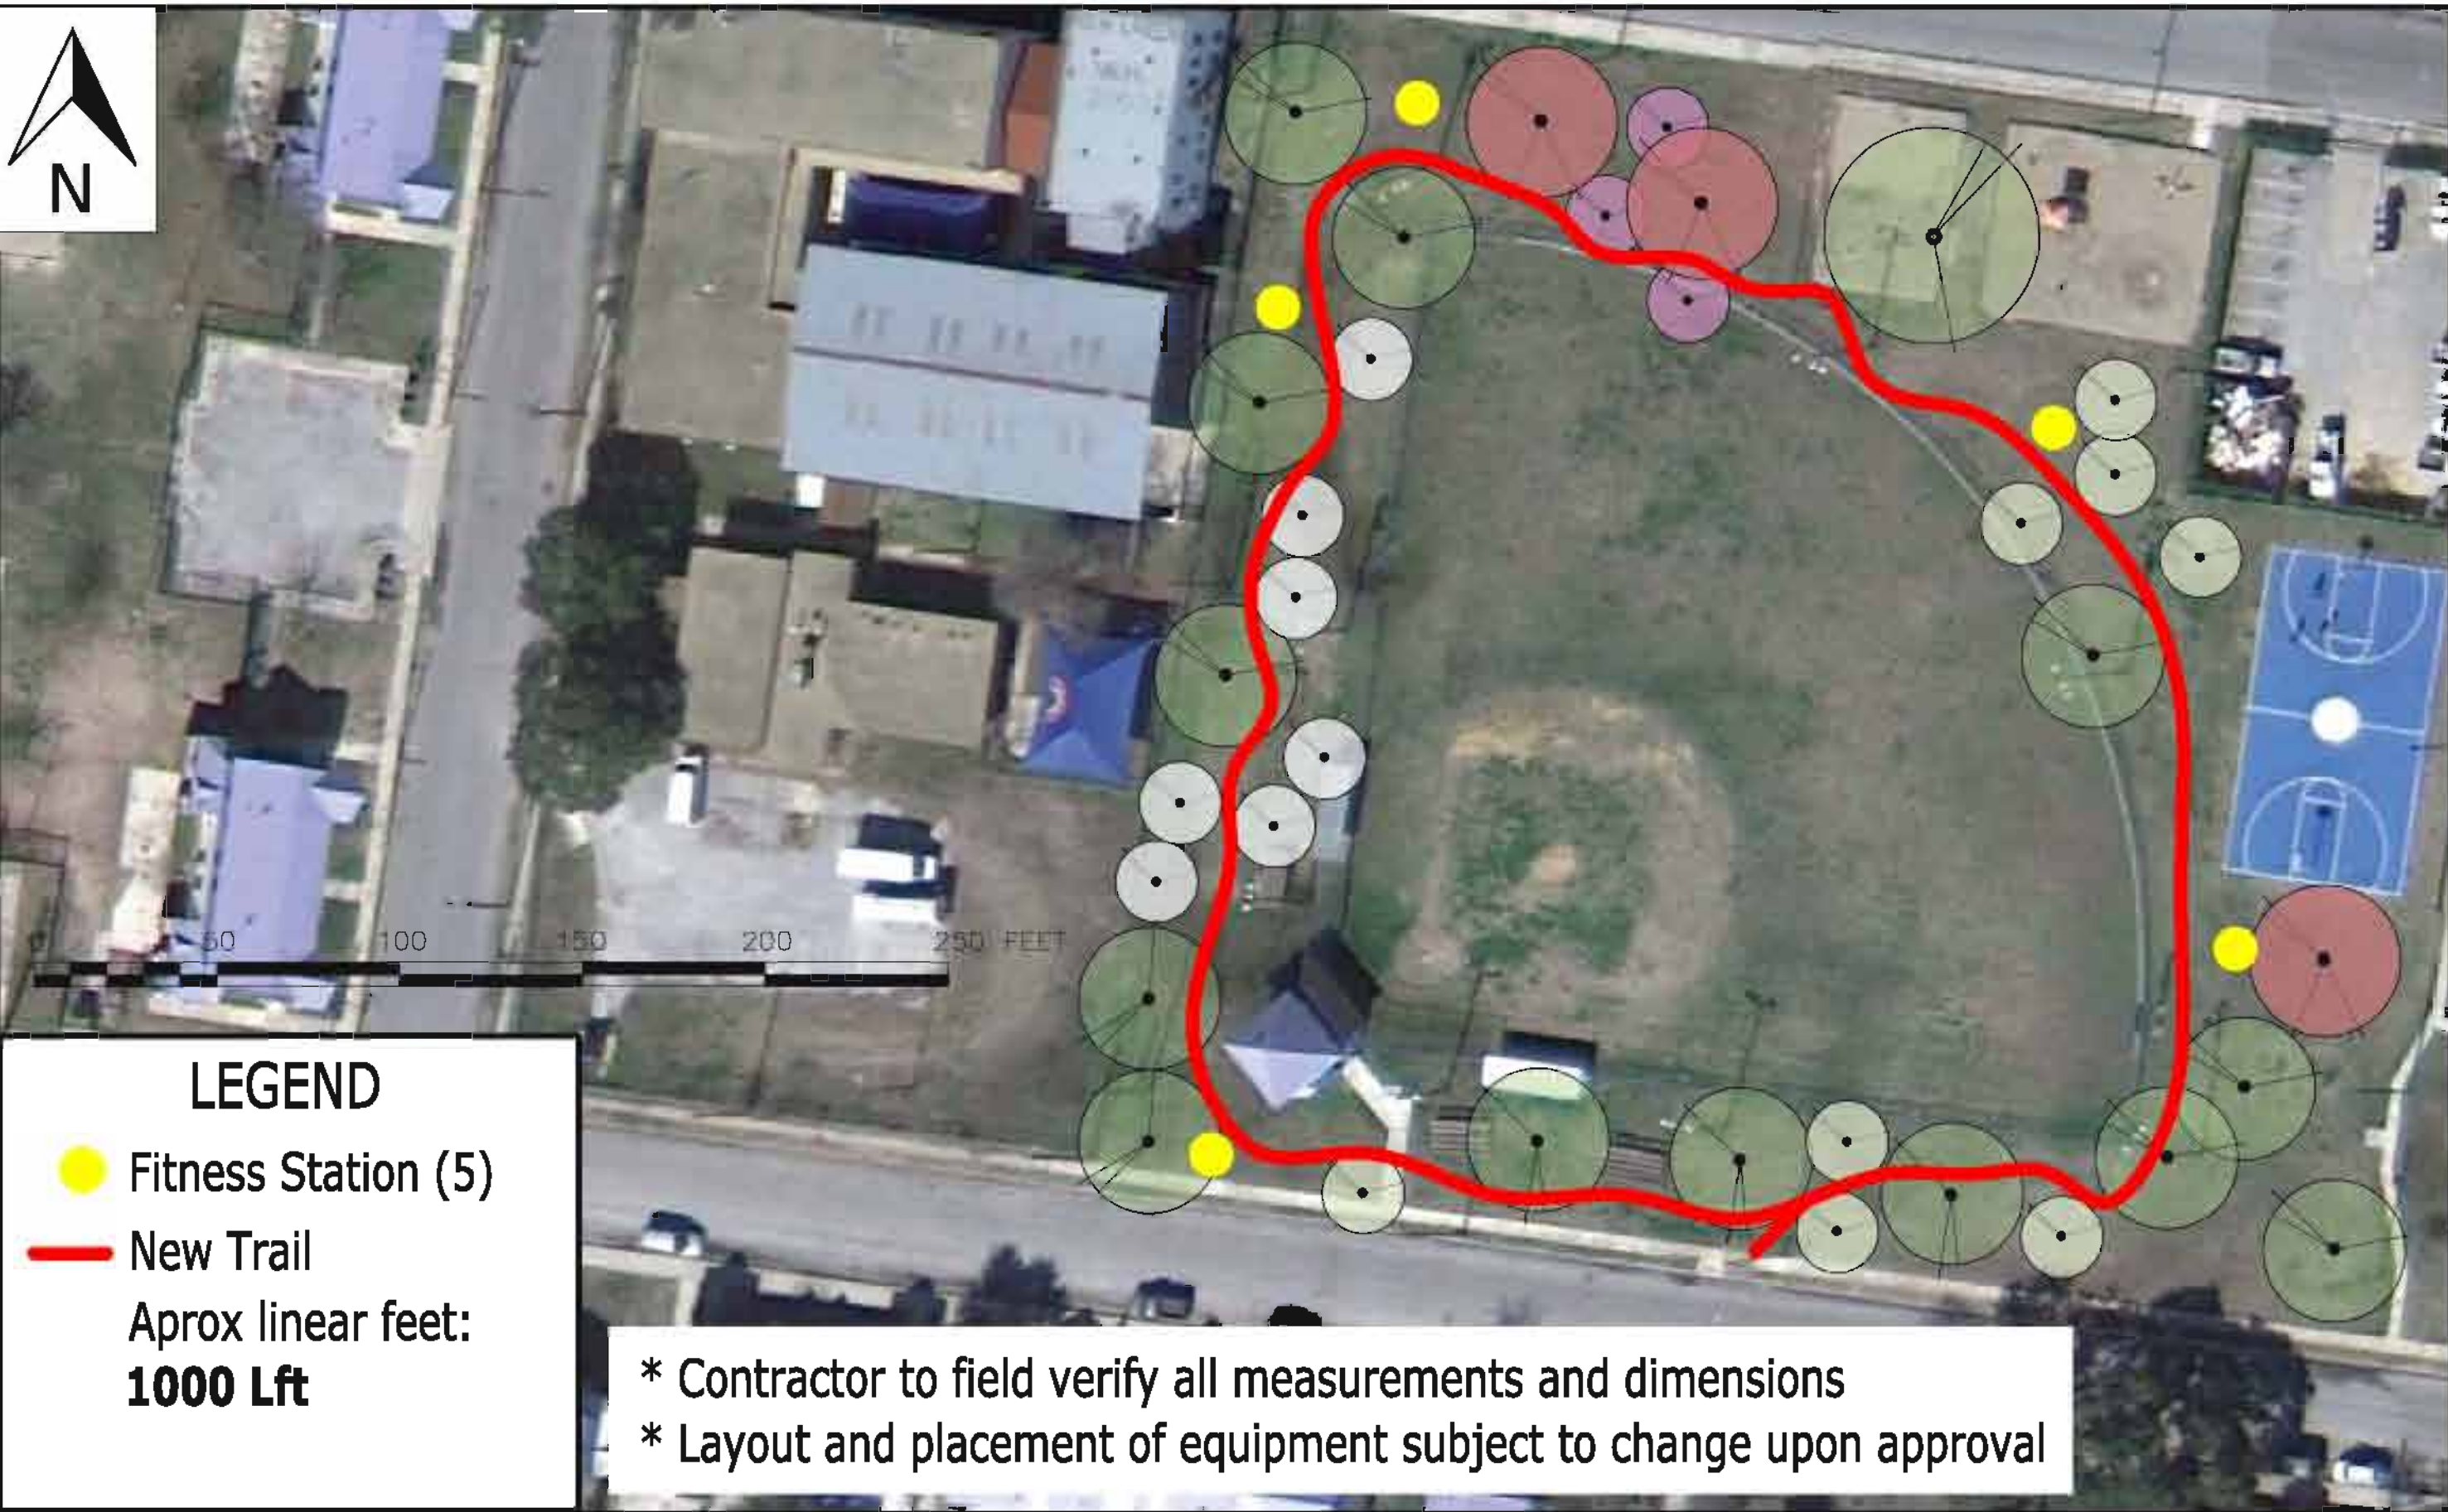

LEGEND

-  Fitness Station (5)
 -  New Trail
- Aprox linear feet:
1000 Lft

* Contractor to field verify all measurements and dimensions
 * Layout and placement of equipment subject to change upon approval

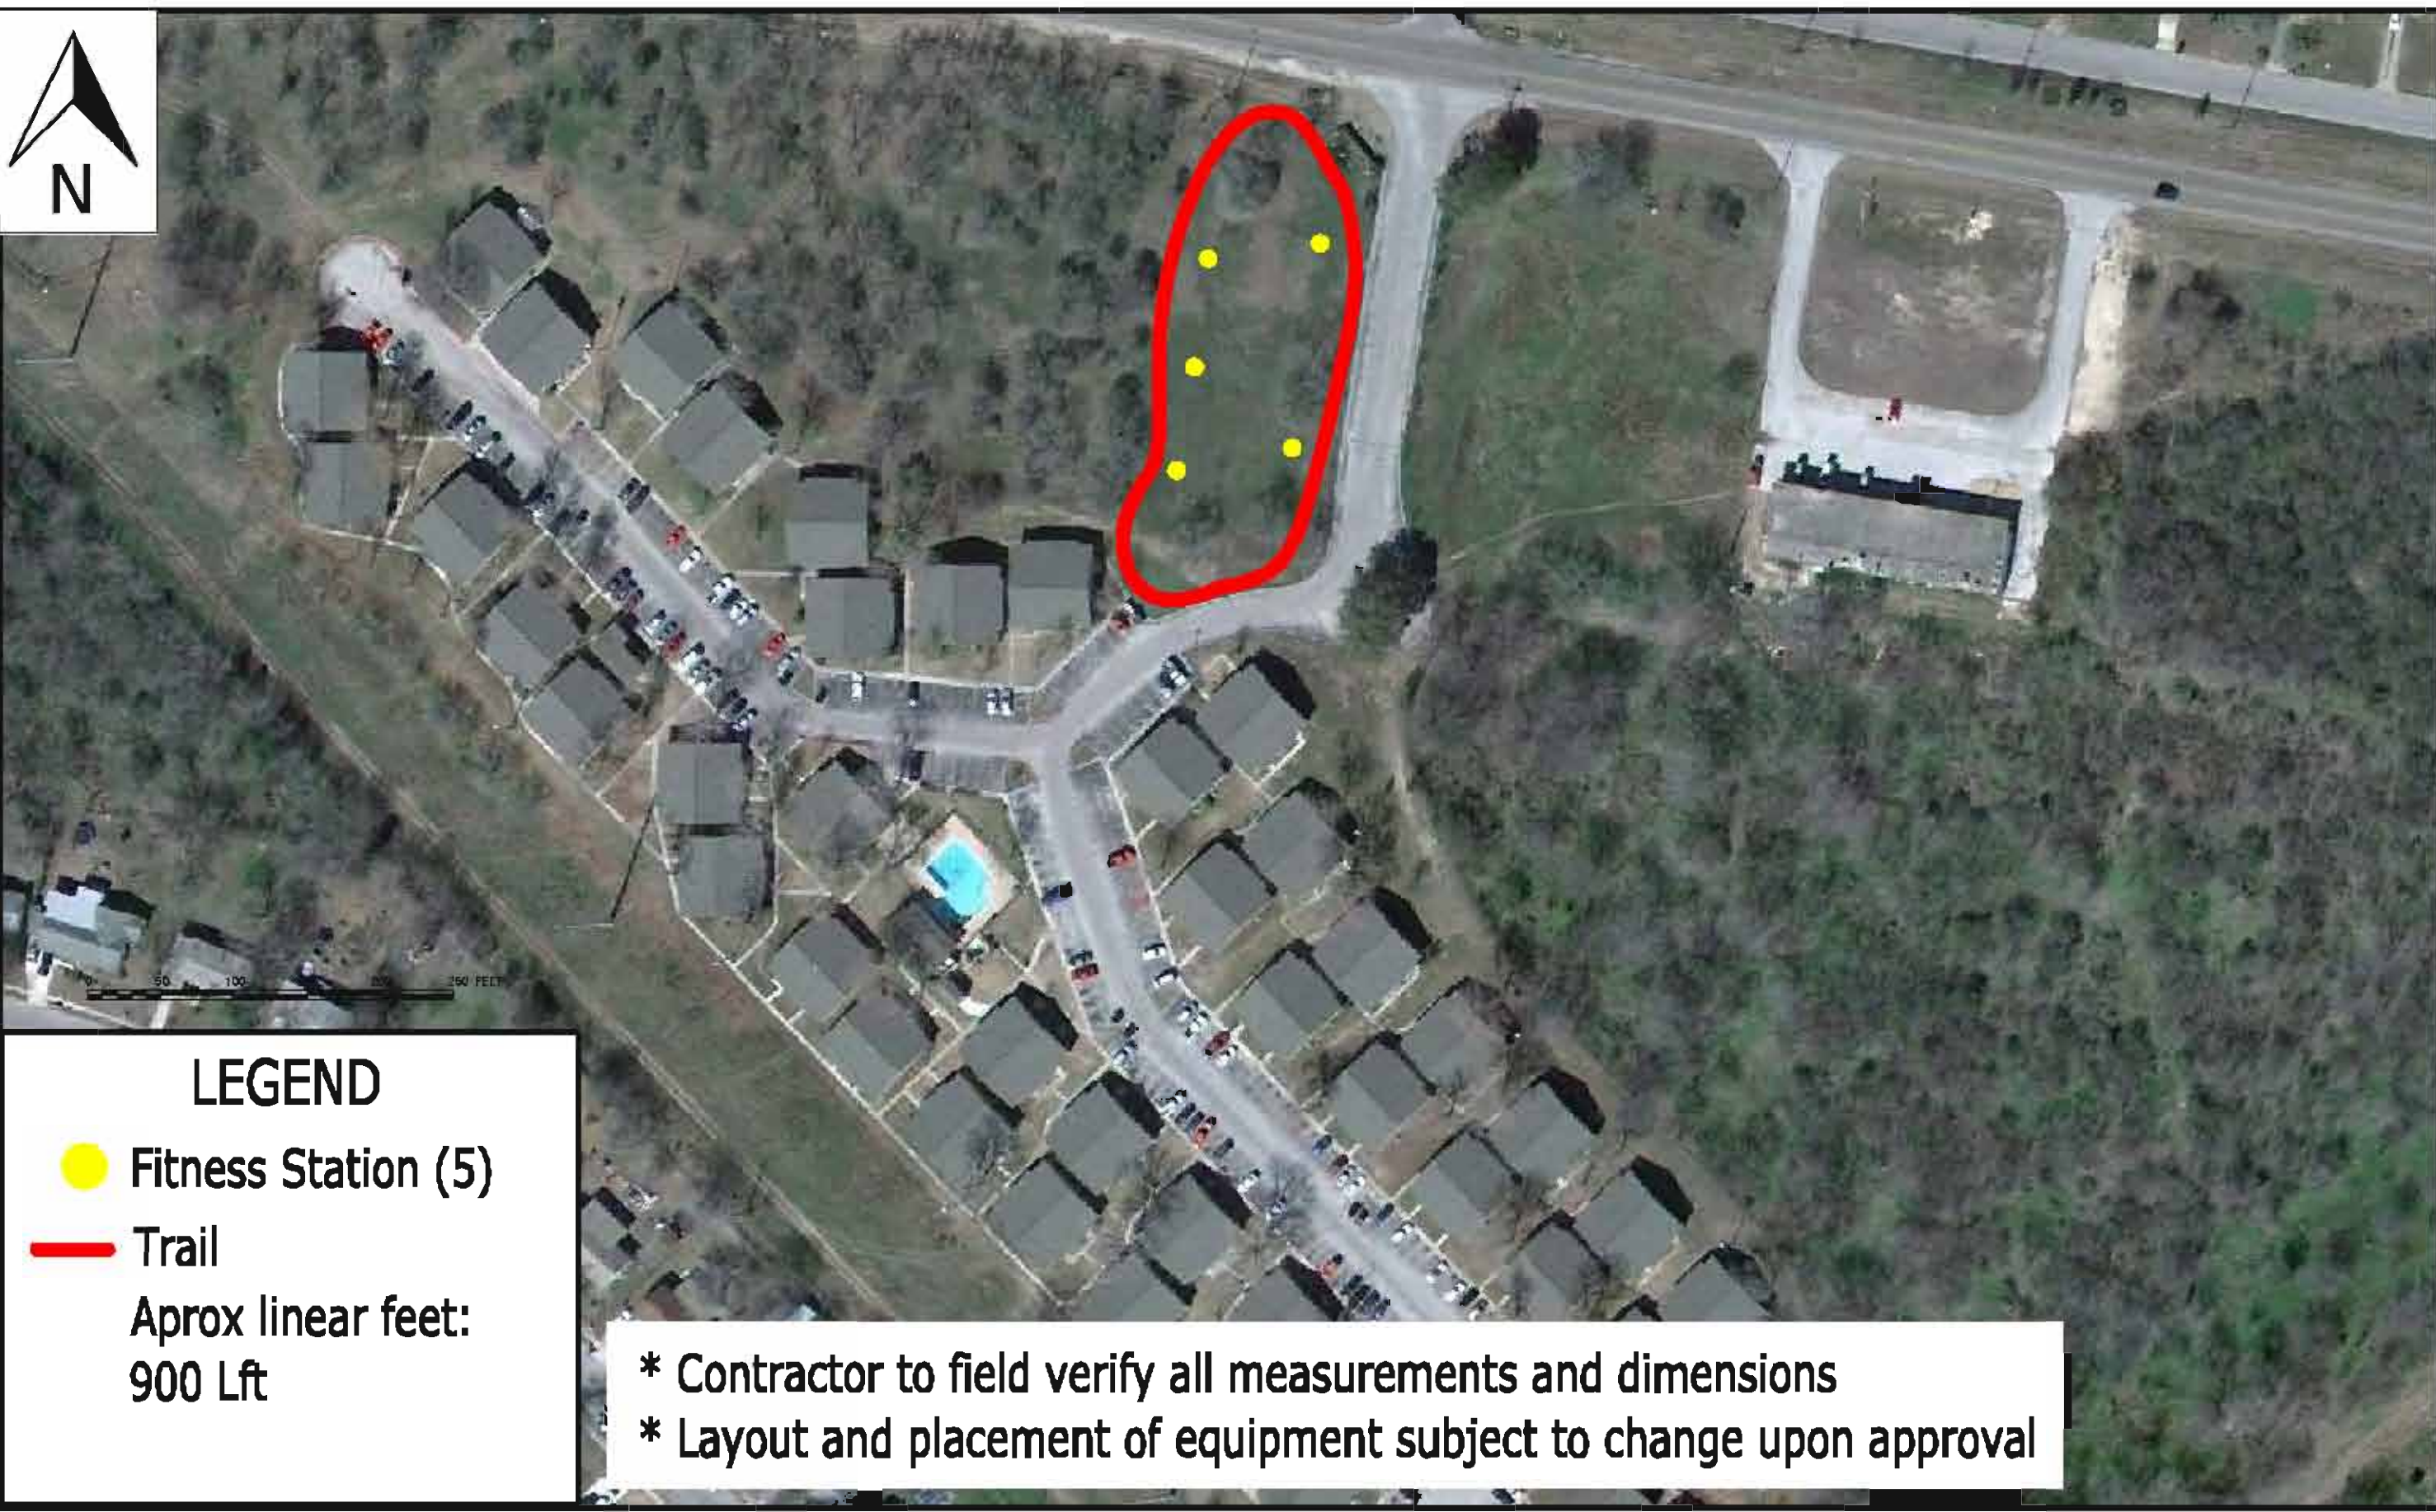

LEGEND

- Fitness Station (5)
 - Trail
- Aprox linear feet:
900 Lft

* Contractor to field verify all measurements and dimensions
 * Layout and placement of equipment subject to change upon approval




LEGEND

- Fitness Station (5)
- Trail

Aprox linear feet:
2400 Lft


* Contractor to field verify all measurements and dimensions
 * Layout and placement of equipment subject to change upon approval

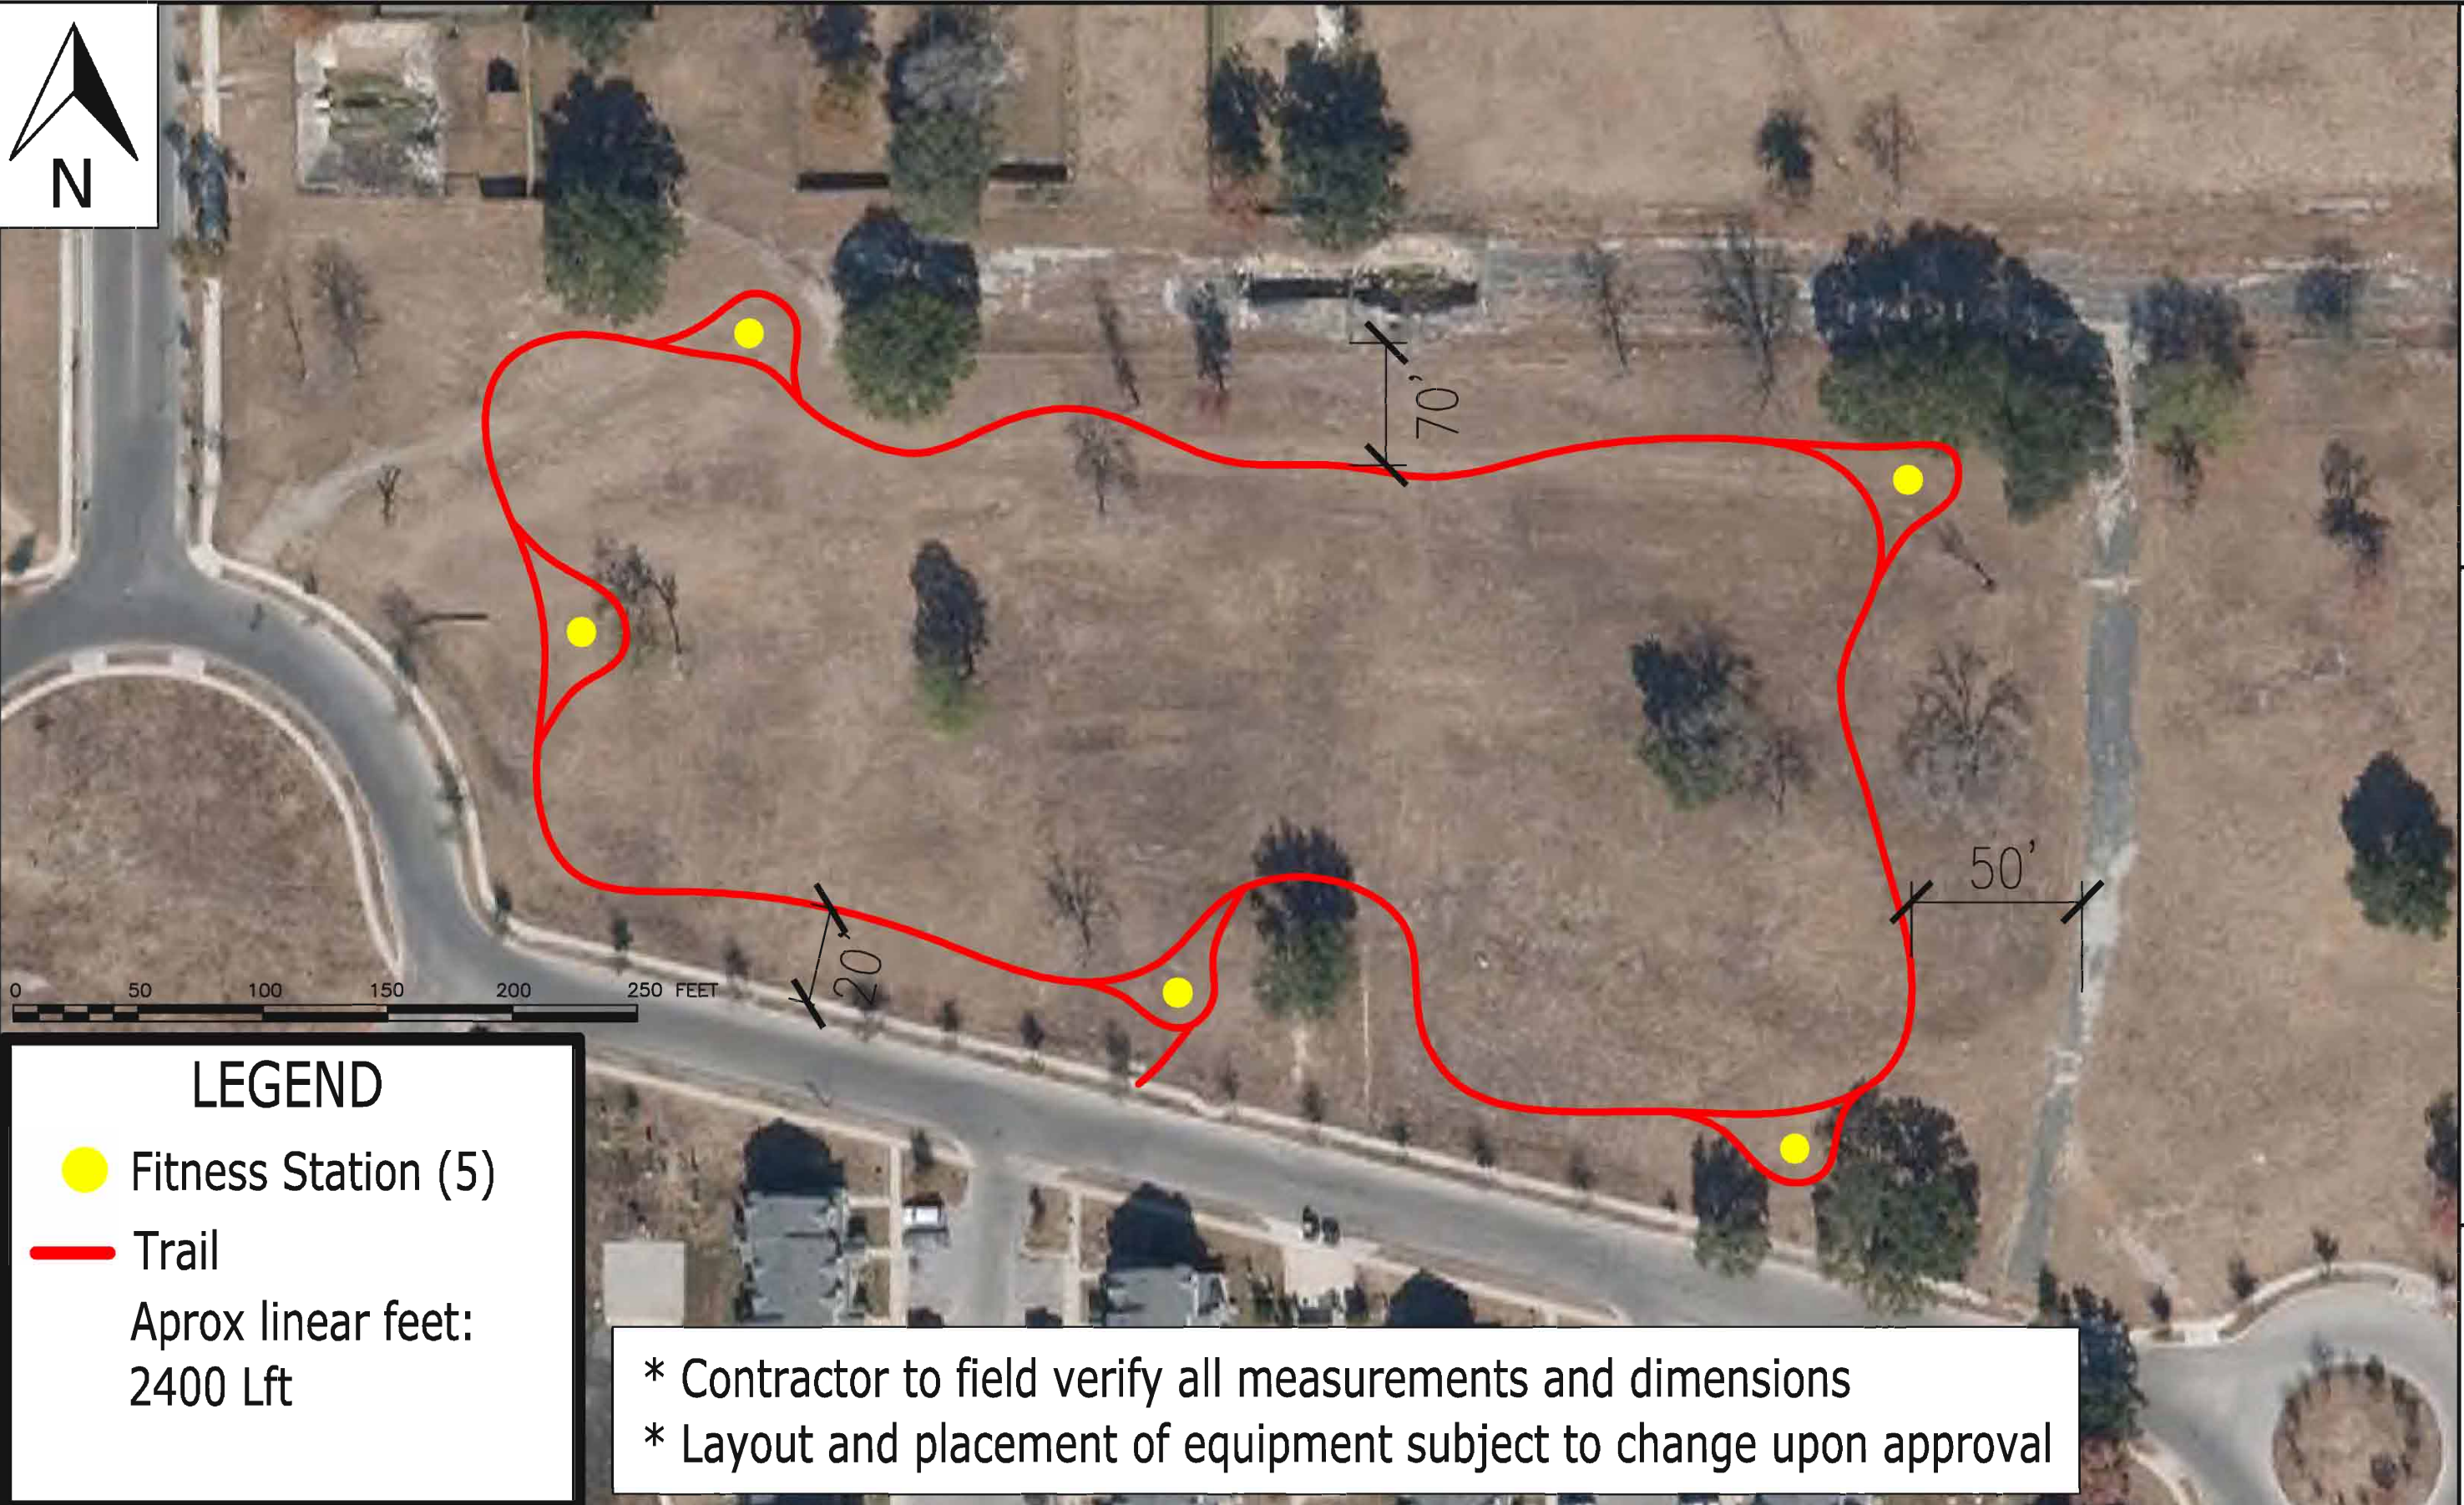

SAHIA
 Phone: (210)477-6795
 Fax: (210)477-6014
 SAN ANTONIO
 ... for the people

Biking/Walking Trails
 Spring View
 722 S. Rio Grande San Antonio, TX 78203

drawn by	J. Rios
revisions	11-15-11
date	
sheet	1
of 1 sheets	

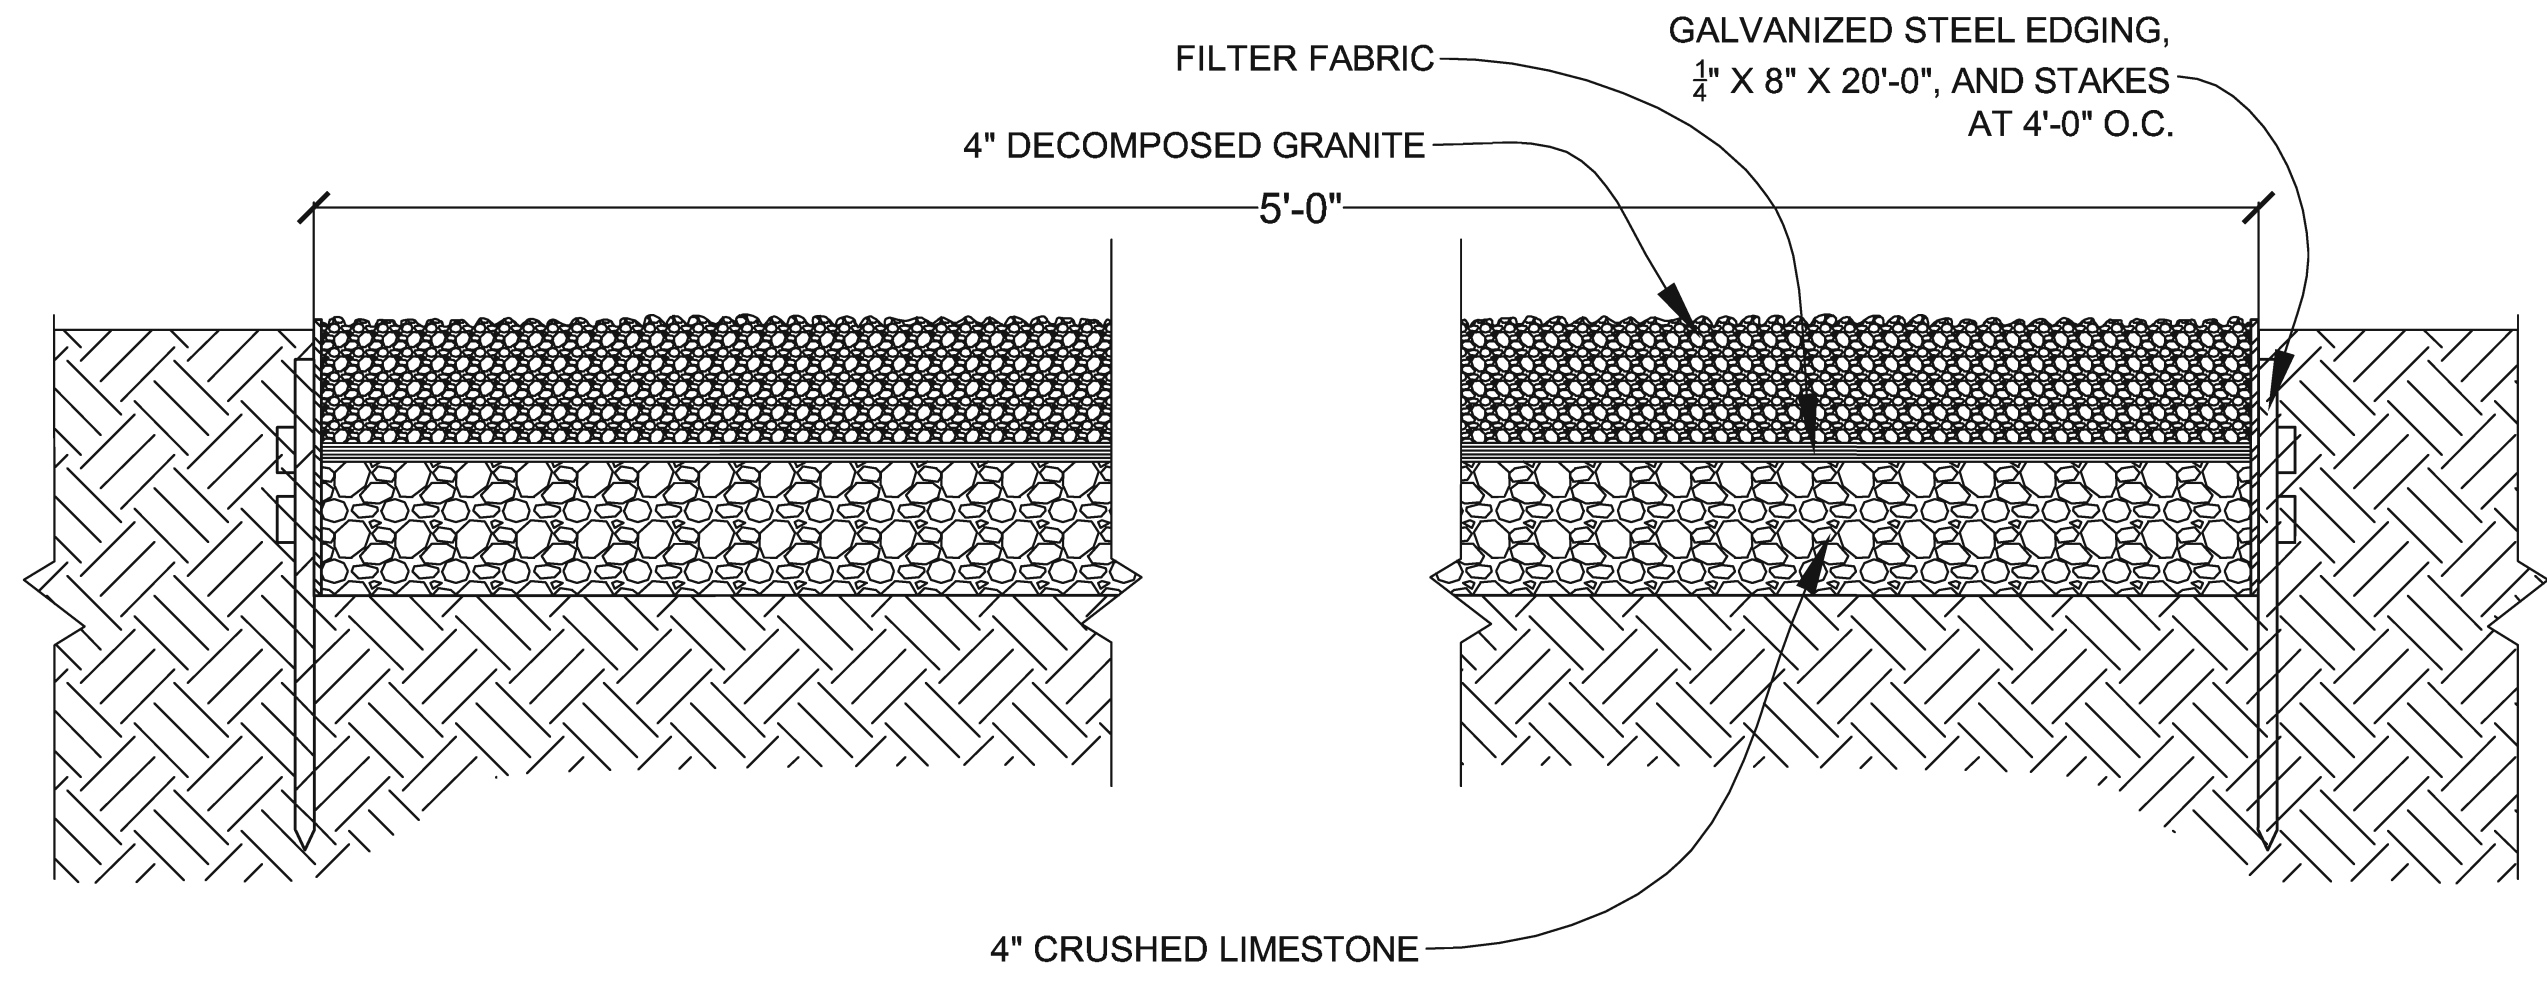

Alazzan, Homestead, Mission Park, and Springview

SIGN IN SHEET
1111-912-26-3669

Installation of Walking & Biking Trails
November 28, 2011

Name (Please print)	Company Name & Address	Phone Number	e-mail
Byron Seeks	HSC & Associates	210-690.9865	bill@mjsa.com
BOB SCHNEIDER	CHARLIE & Co.	20-733-3600	BOB_SCHNEIDER@SBCGLOBAL.COM
Chris Dean	F.A. Nunnally Co.	210-229-7070	CHRISD@FANunnally.com
Scott Nunnally	F.A. Nunnally Co.	210-227-7070	Scott@fanunnally.com